



PLAN

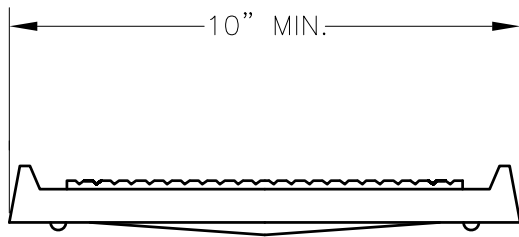

FRONT ELEVATION

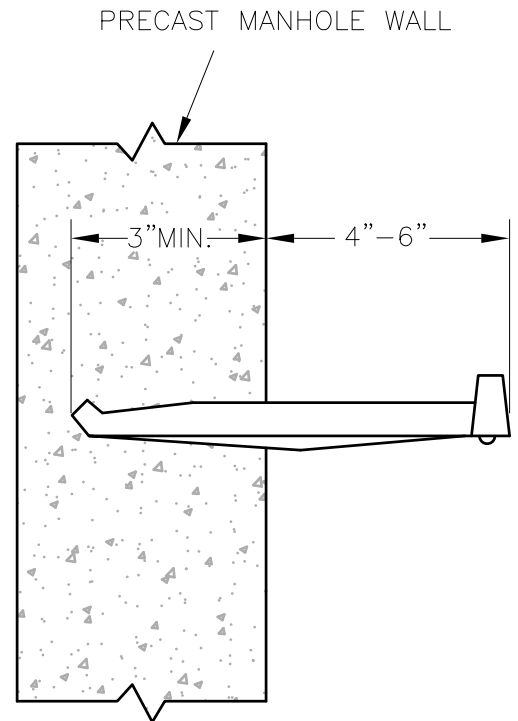

SECTION

NOTES:

1. STEPS SHALL BE POURED INTEGRALLY WITH THE MANHOLE SECTION AND NOT MORTARED OR GROUTED LATER
2. STEPS SHALL HAVE CONTINUOUS ALIGNMENT IN THE MANHOLE
3. STEPS SHALL CONFORM TO ASTM C-478 AND APPLICABLE PORTIONS OF ASTM C-497

**AUGUSTA COUNTY SERVICE AUTHORITY
VERONA, VIRGINIA**

SCALE: NTS

DRAWN BY: ACSA

DATE: AUG. 2004

REVISED: NOV. 2012

TYPICAL MANHOLE STEP

DRAWING NUMBER: S-4

PAGE: 1 OF 1