


Existing
6" WL

± 600' TO
LAUREL HILL RD.

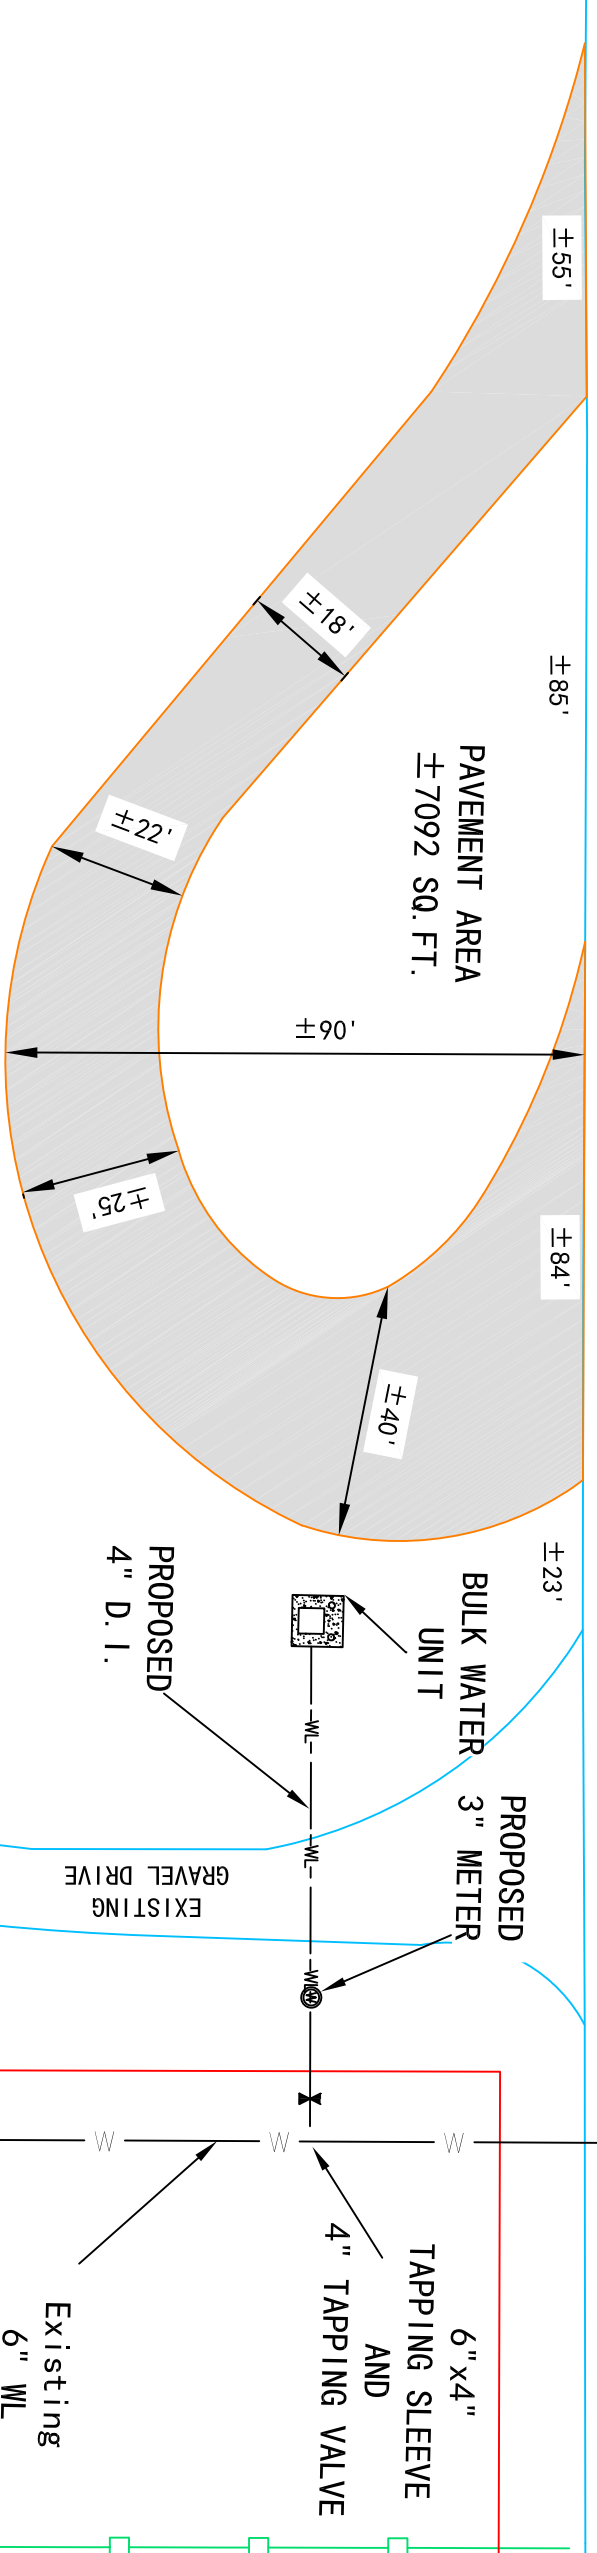

**AUGUSTA COUNTY
SERVICE AUTHORITY**



**18 Government Center Lane
P.O. Box 859
Verona, Virginia 24482
(540) 245-5687**

- NOTES:**
- 1) THIS EXHIBIT IS TO REPRESENT A NEW WATER KIOSK ALONG WITH NEW PAVEMENT AREA TO ALLOW FOR WATER HAULER TRAFFIC
 - 2) PAVEMENT AREA = 7,100 SQFT ---
DISTURBED AREA DUE TO WATER LINE INSTALLATION AND WATER KIOSK LOCATION = 1,914 SQFT.
TOTAL DISTURBED AREA= 9,014 SQFT.

**SKETCH SHOWING
PROPOSED WATER KIOSK AND
PAVEMENT AREA**

**TAX MAP 47A-1-5C
AUGUSTA COUNTY, VIRGINIA
1"=30' - SEPTEMBER 13, 2021**